



Modul nr 9, szt.4
skala 1:20

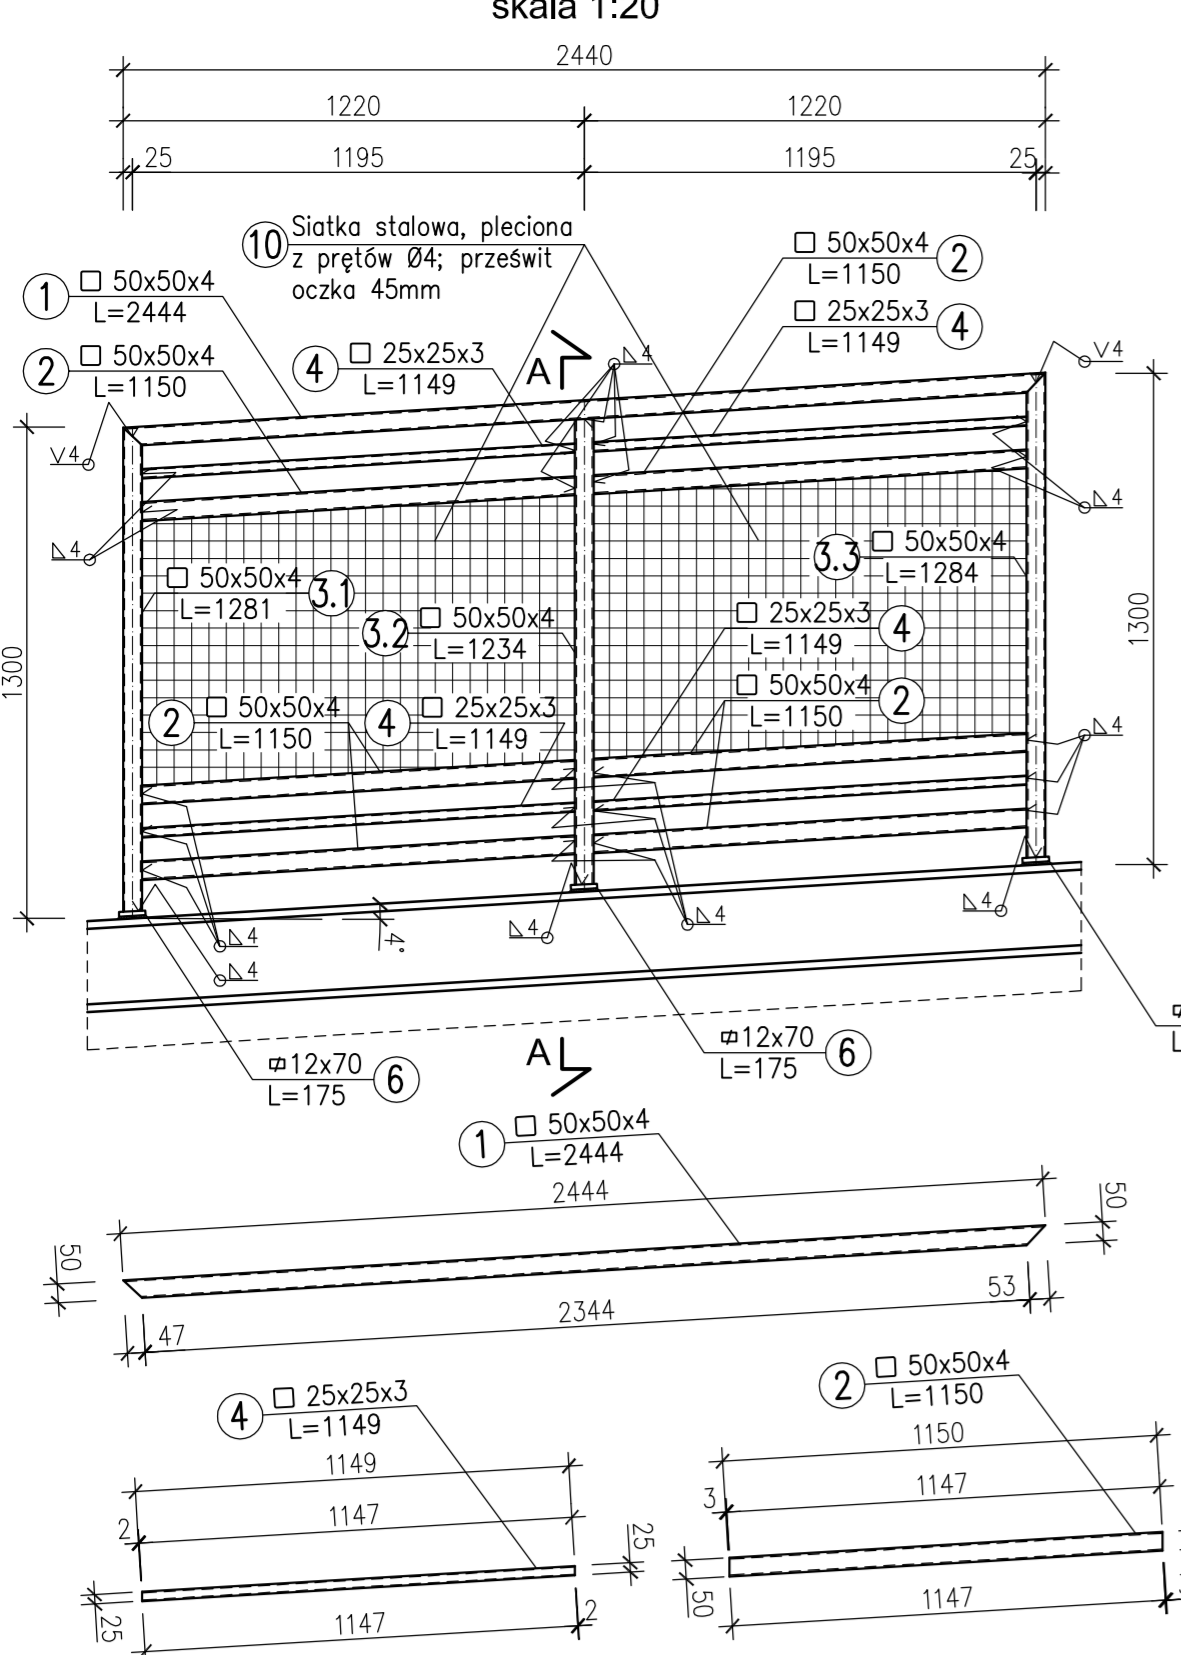


Nr elementu	Ilość sztuk	Nazwa i przekrój elementu [mm]	Długość		Masa 1 m	
			1 szt. [mm]	łączna [m]	1 szt. [kg]	łączna [kg]
1	2	3	4	8	6	7
1	4	Rura 50x50x4	2444	9,776	4,500	44,19
2	24	Rura 50x50x4	1150	27,600	4,500	124,75
3,1	4	Slupki - Rura 50x50x4	1281	5,136	4,500	23,16
3,2	4	Slupki - Rura 50x50x4	1234	4,892	4,500	22,31
3,3	4	Slupki - Rura 50x50x4	1284	5,136	4,500	23,21
4	16	Rura 25x25x3	1149	18,384	1,530	28,19
5	-	-	-	-	-	-
6	12	Podstawa słupka - BL 12x70	175	2,100	6,594	13,65
7	12	Złoto - fragment rury 50x50x4	102	1,224	4,500	5,53
8	-	-	-	-	-	-
Razem				kg		285,13
Dodatek na spoiny -1,8%				kg		5,13
Ogółem				kg		290,27


Przekrój A-A
skala 1:10

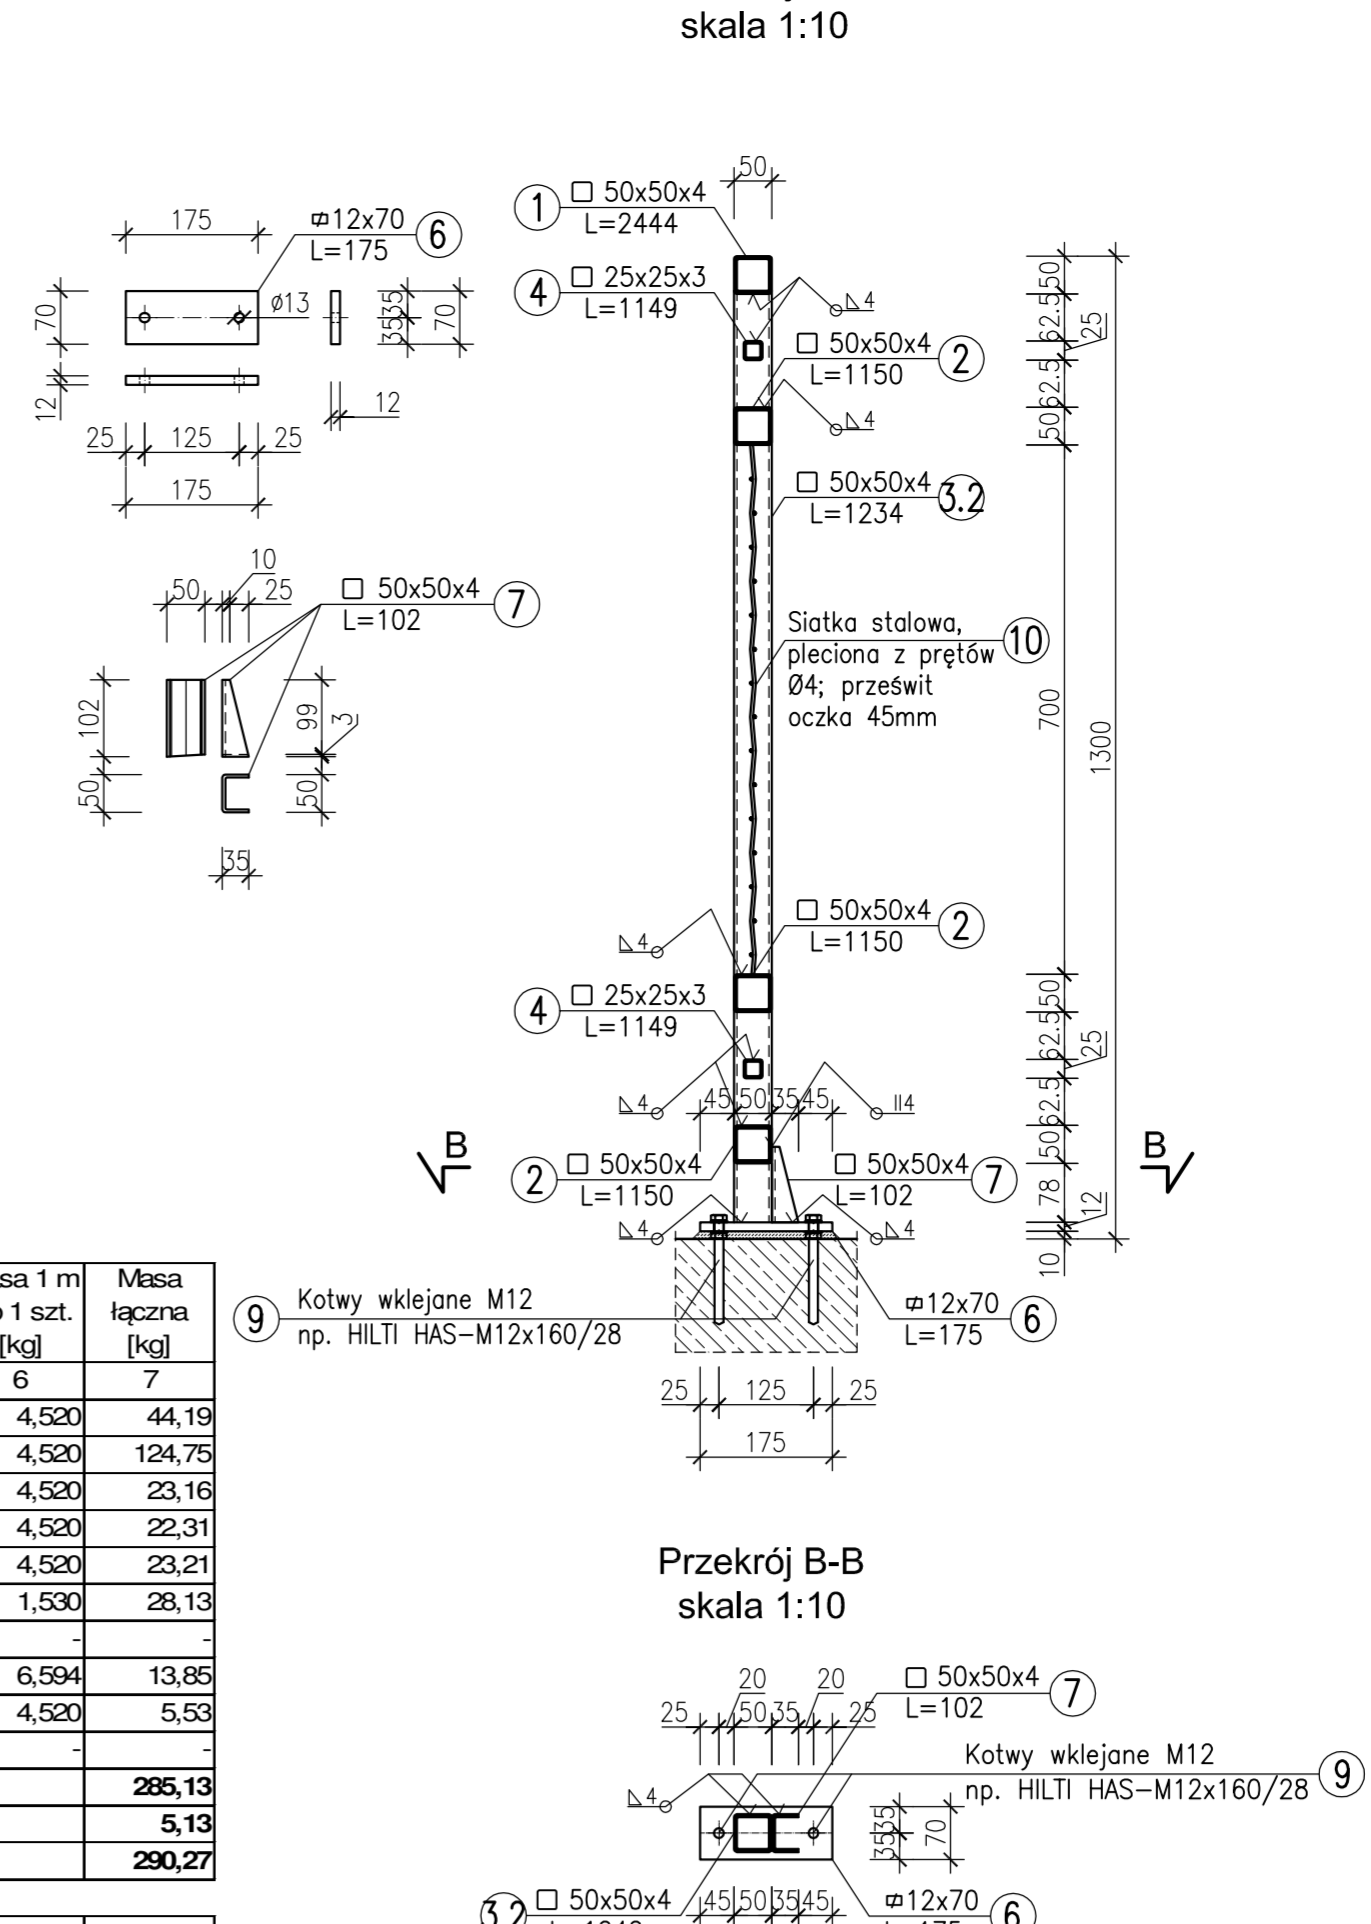

Przekrój B-B
skala 1:10

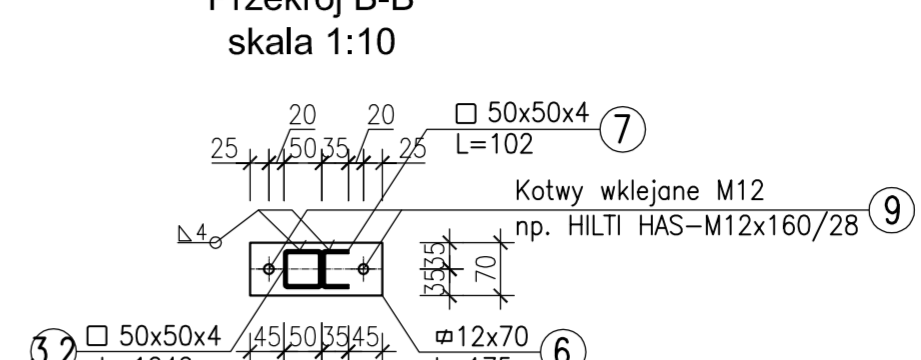


Modul nr 10, szt.4
skala 1:20

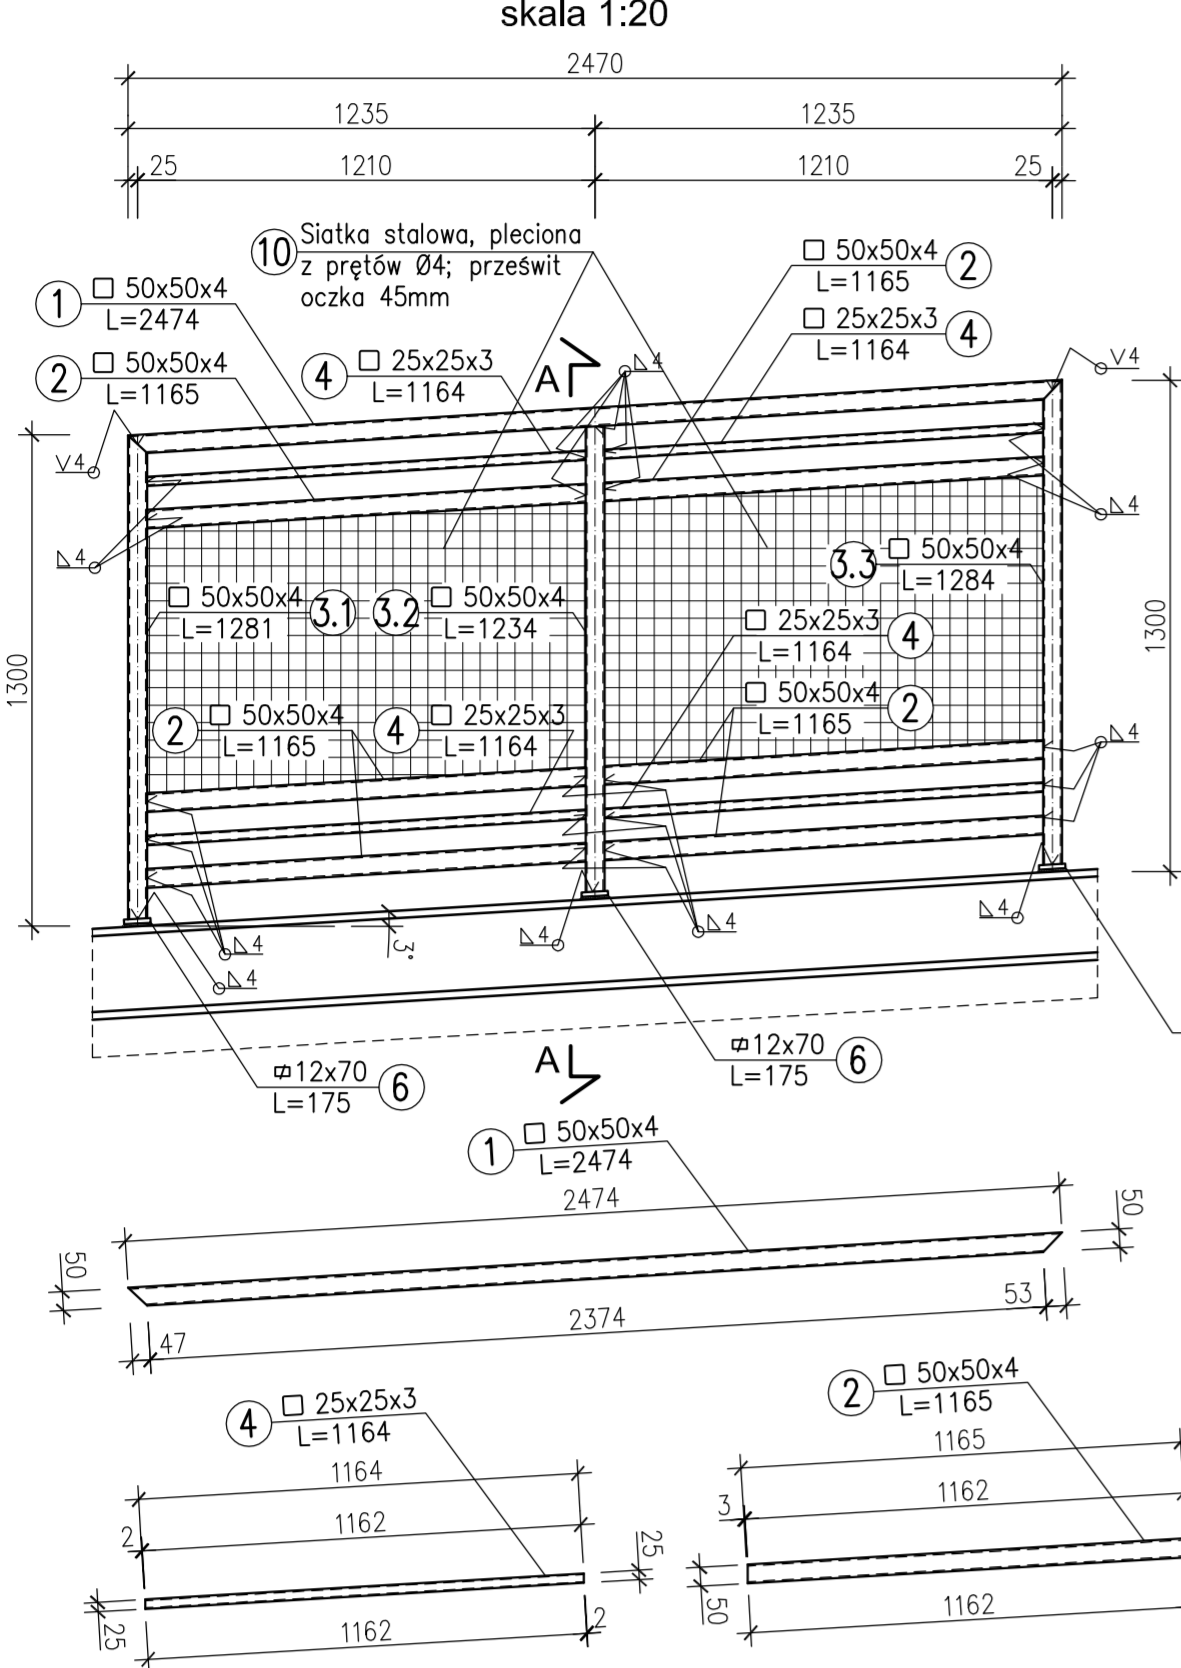

Nr elementu	Ilość sztuk	Nazwa i przekrój elementu [mm]	Długość		Masa 1 m	
			1 szt. [mm]	łączna [m]	1 szt. [kg]	łączna [kg]
1	2	3	4	8	6	7
1	4	Rura 50x50x4	2474	9,896	4,500	44,72
2	24	Rura 50x50x4	1165	27,960	4,500	126,36
3,1	4	Slupki - Rura 50x50x4	1281	5,136	4,500	23,16
3,2	4	Slupki - Rura 50x50x4	1234	4,892	4,500	22,31
3,3	4	Slupki - Rura 50x50x4	1284	5,136	4,500	23,21
4	16	Rura 25x25x3	1164	18,624	1,530	28,49
5	-	-	-	-	-	-
6	12	Podstawa słupka - BL 12x70	175	2,100	6,594	13,65
7	12	Złoto - fragment rury 50x50x4	102	1,224	4,500	5,53
8	-	-	-	-	-	-
Razem				kg		287,67
Dodatek na spoiny -1,8%				kg		5,18
Ogółem				kg		292,85

Przekrój A-A
skala 1:10

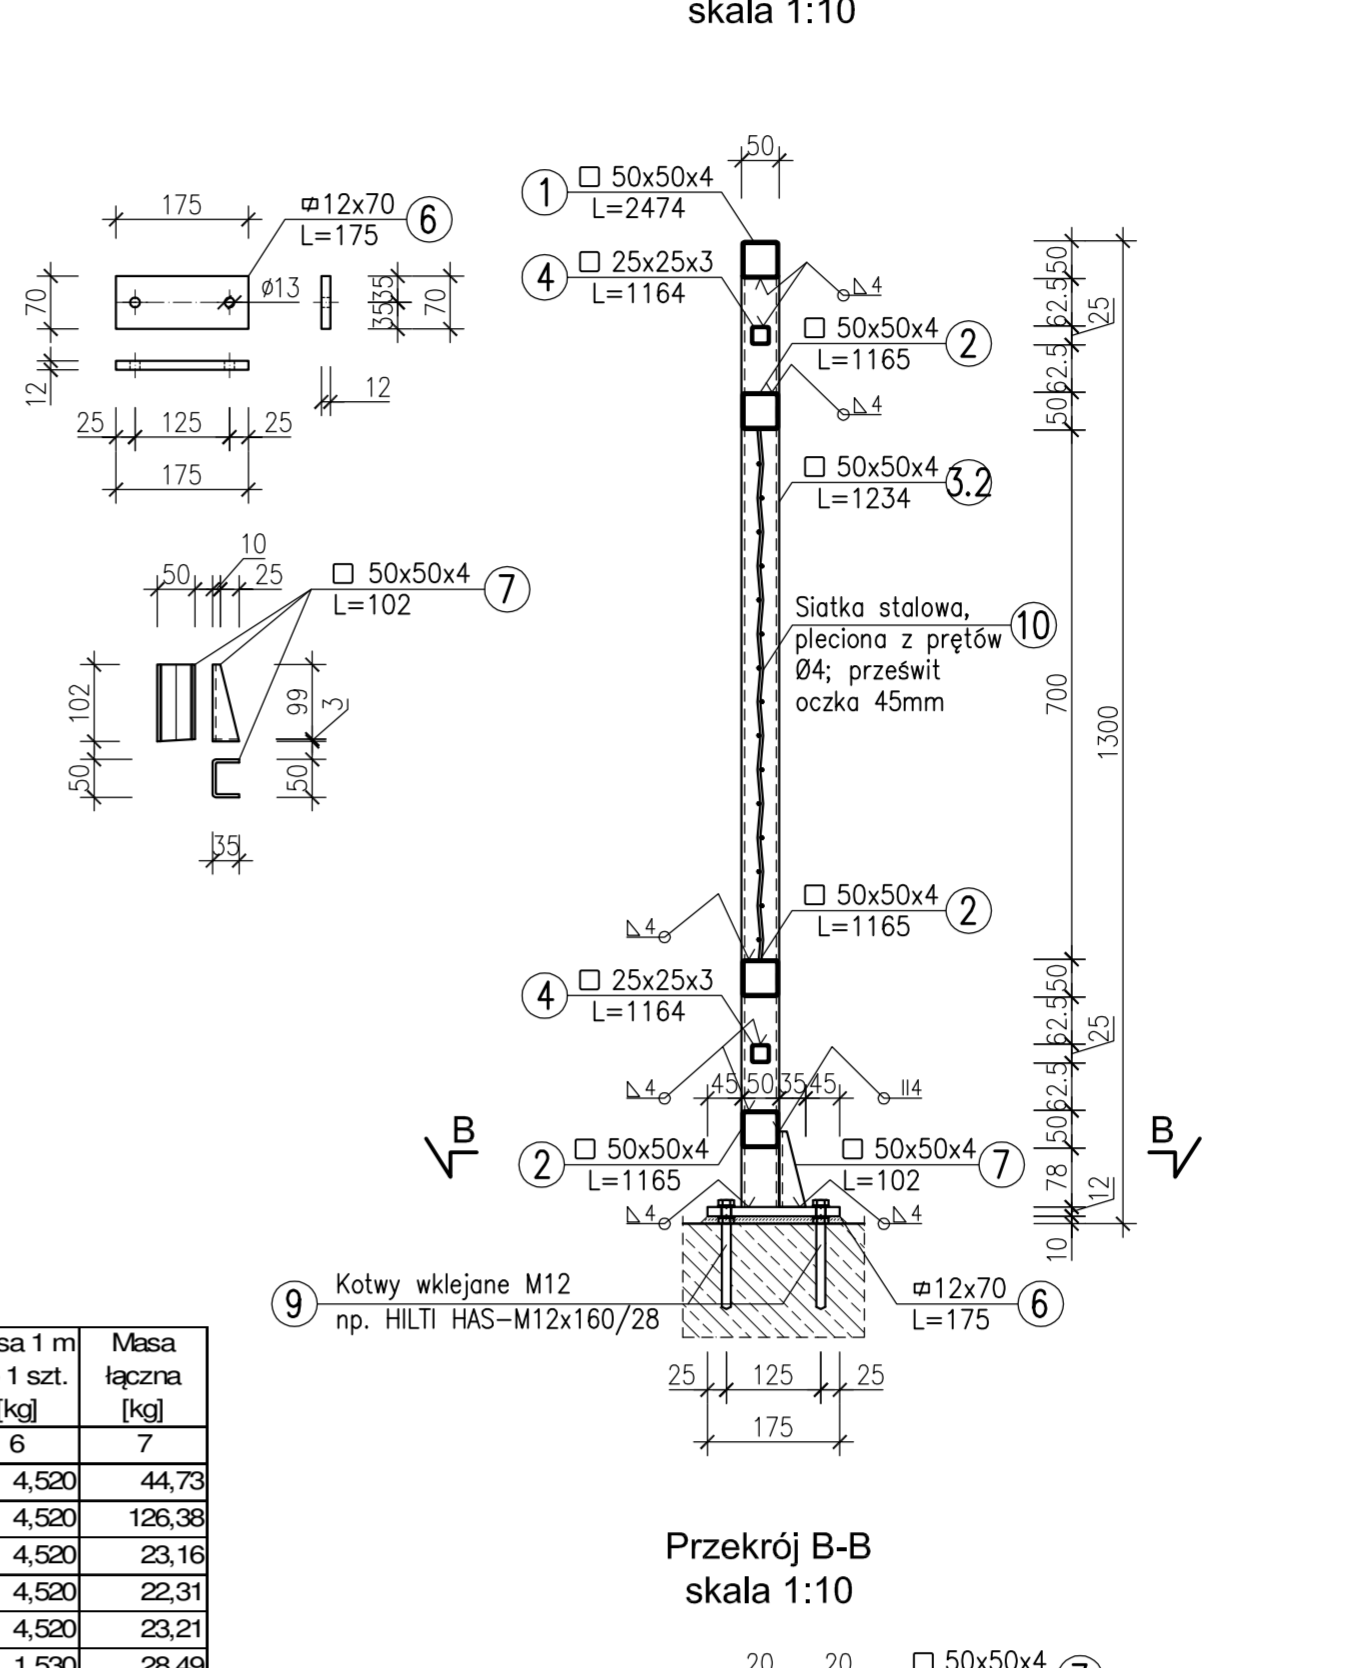

Przekrój B-B
skala 1:10

