
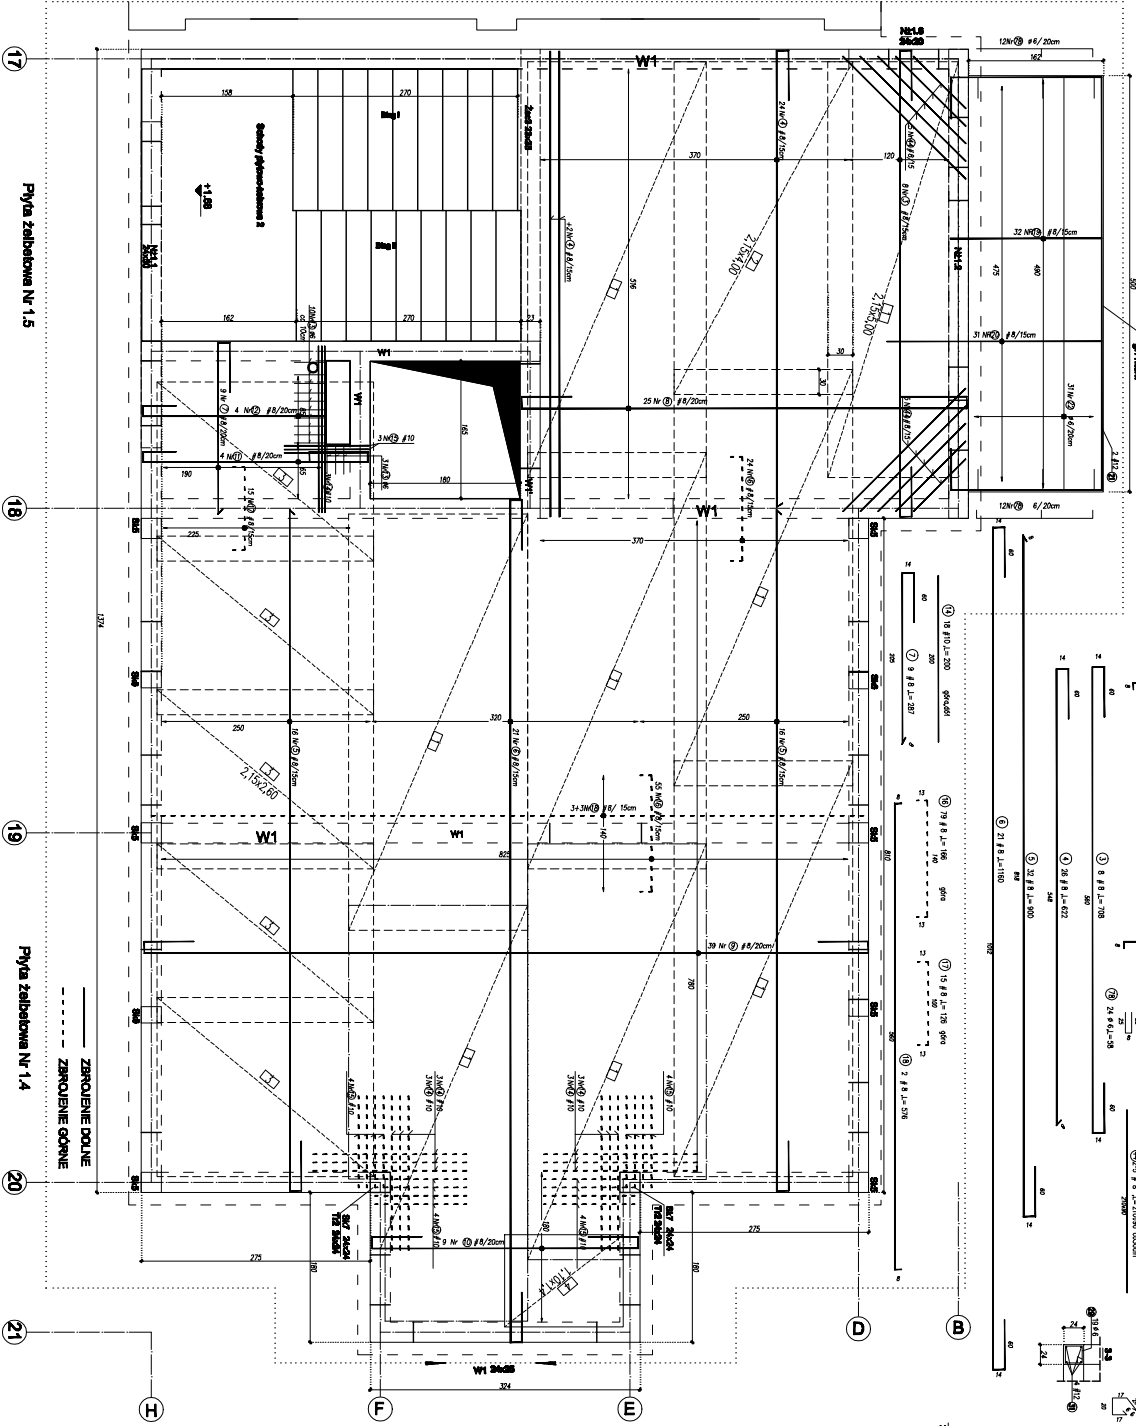
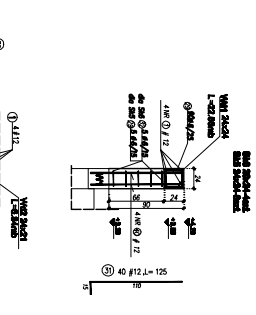
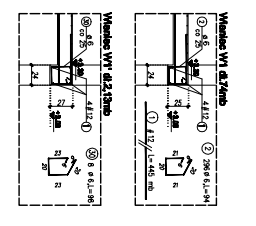
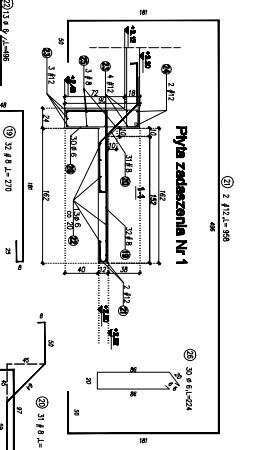
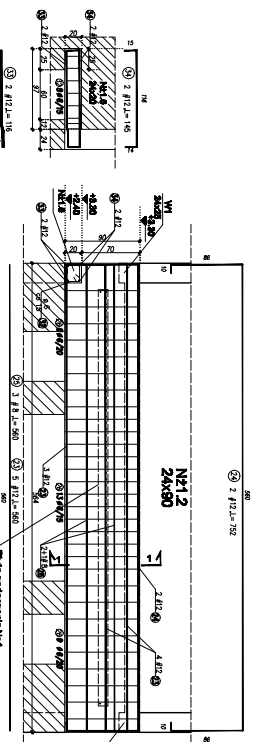


 0/88 86/86 15/15

| | | |
|---|------------|-------|
| □ | 2,15x5,0m | 8 set |
| □ | 2,15x4,00m | 1 set |
| □ | 2,15x2,6m | 5 set |
| □ | 1,10x1,40m | 1 set |

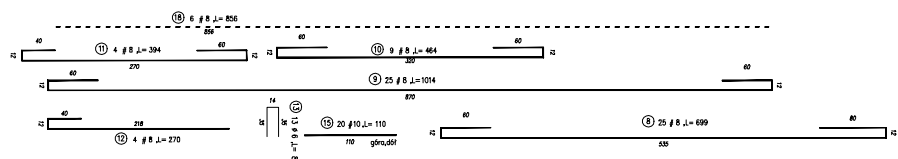






