


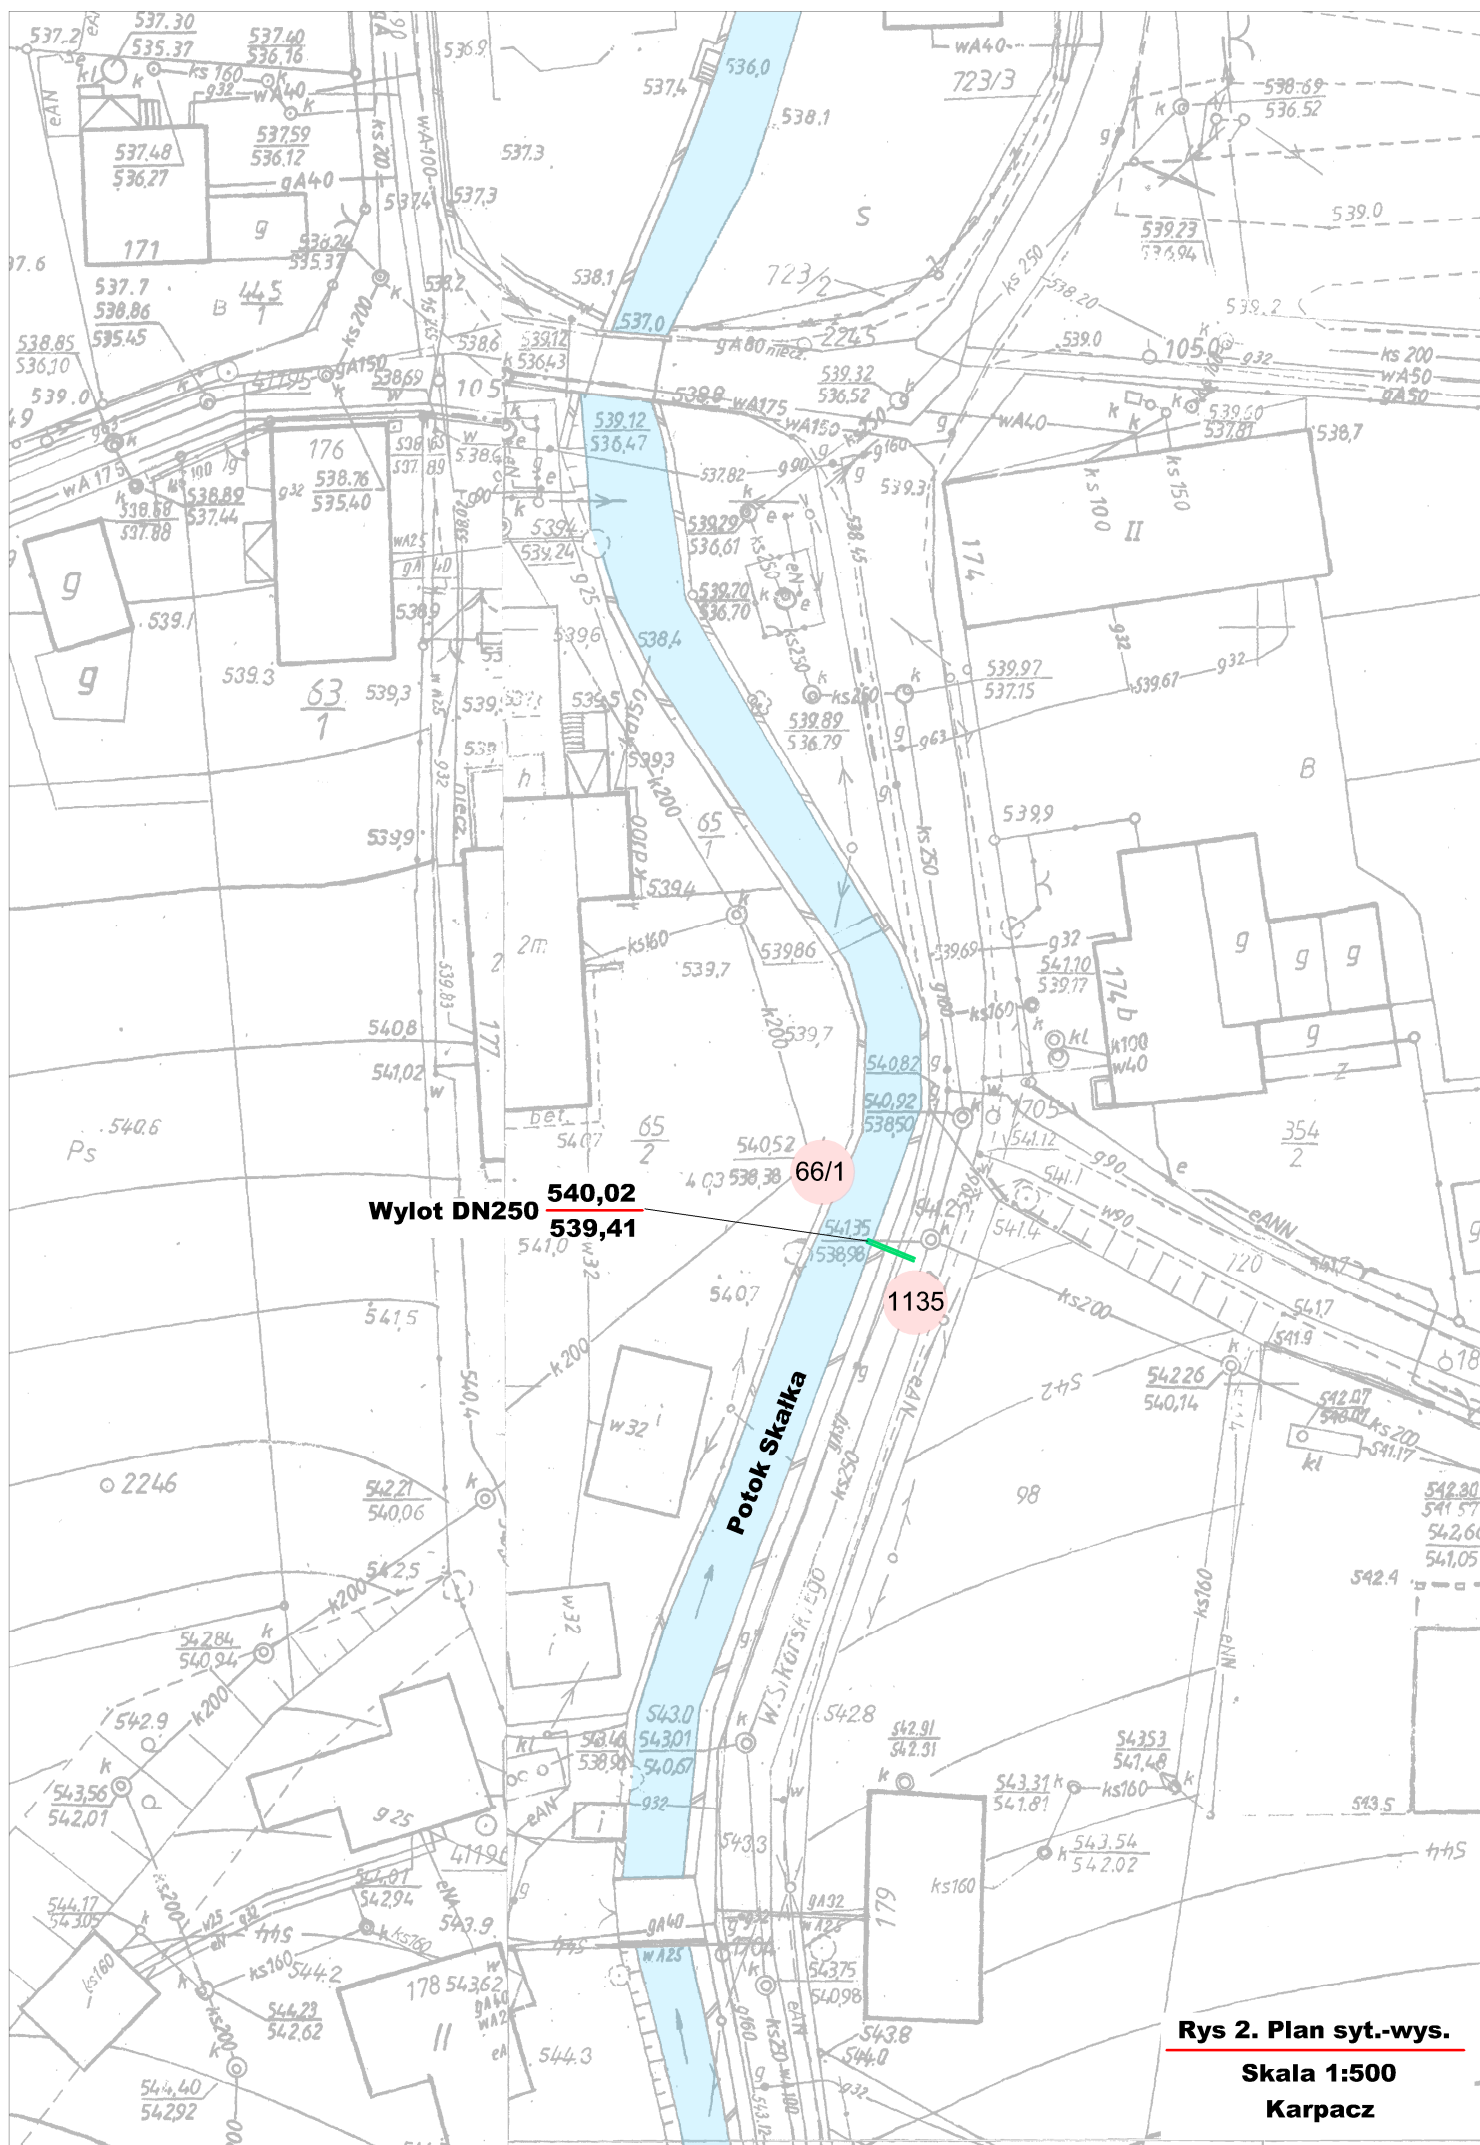

Rys 2. Plan syt.-wys.
Skala 1:500
Karpacz